



Tower Dimension Chart

WT.	'A'	'B'	'C'	'D'	'E'	'F'	'G'	'H'
#653	25'-0"	16'-6"	2'-0"	2'-2"	2'-4"	2'-0"	3'-0"	1'-6"
#791	30'-0"	19'-11"	2'-5"	2'-7"	2'-9"	2'-4"	3'-7"	1'-9"
#843	35'-0"	21'-4"	2'-11"	3'-1"	3'-3"	2'-9"	4'-3"	2'-0"

Note: Tube size on all towers will be 6" x 6" x 1/4, except the two lower horizontal tubes will be 4 x 6 x 1/4"

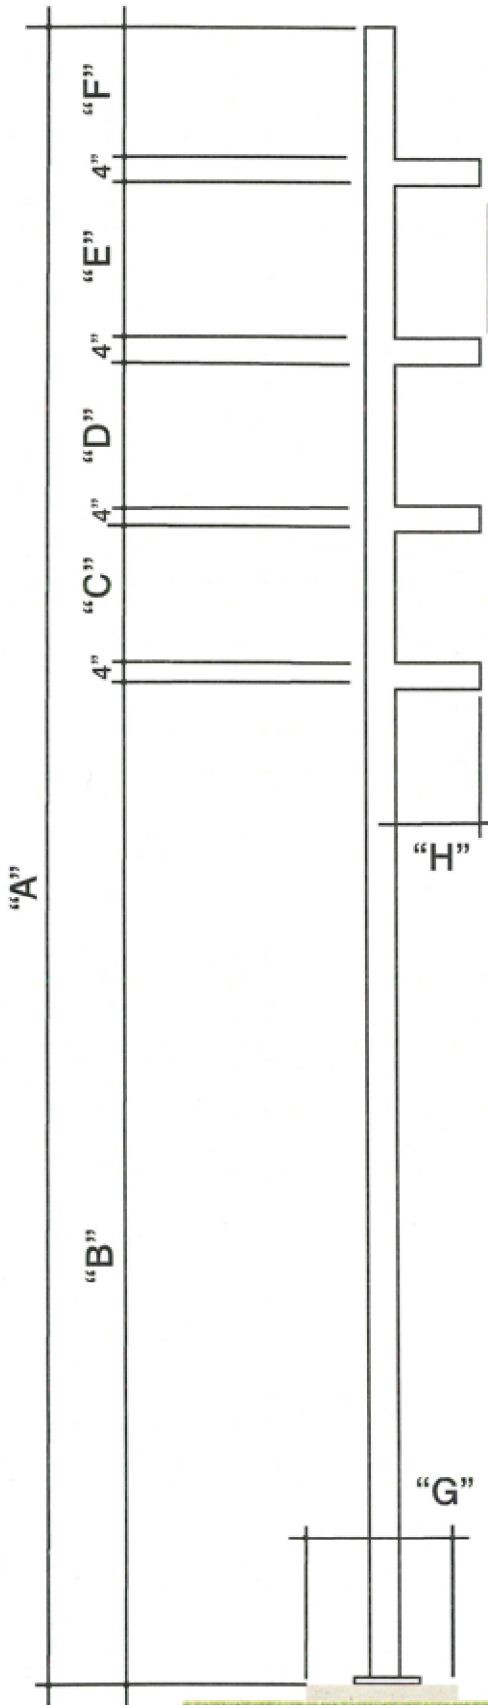

Tower Elevation

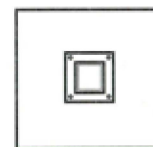

Plan @ Base

Oxford Tower



Chime Master®

www.ChimeMaster.com | 1.800.344.7464

Not to Scale