
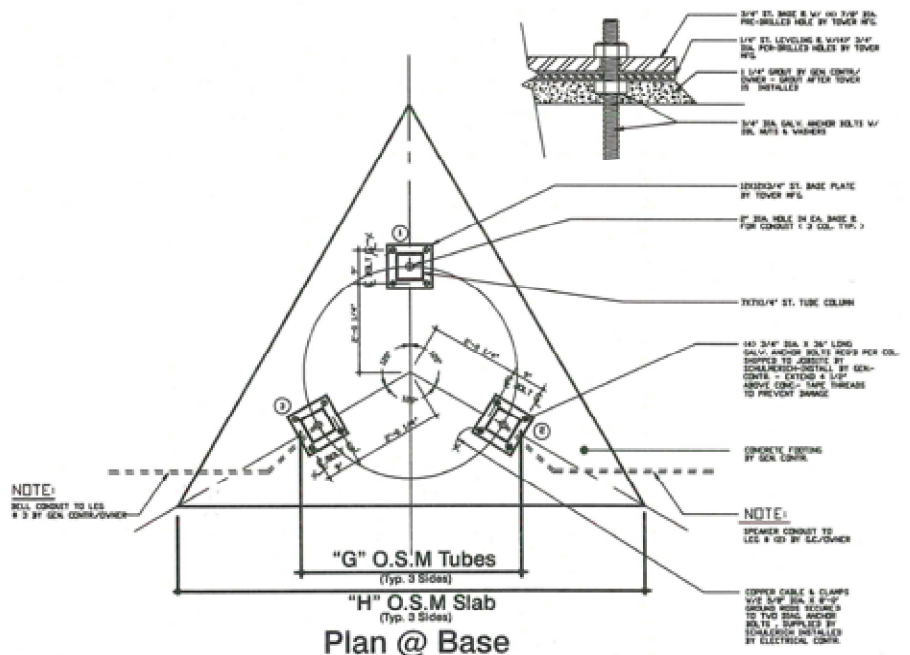


Dimension Chart

"A"	"B"	"C"	"D"	"E"	"F"	"G"	"H"
35'-0"	11'-7"	11'-1"	3'-6"	5'-4"	3'-6"	4'-3"	6'-8"
40'-0"	13'-4"	12'-8"	4'-0"	6'-0"	4'-0"	4'-10"	7'-8"
45'-0"	15'-0"	14'-3"	4'-6"	6'-9"	4'-6"	5'-5"	8'-8"
50'-0"	16'-8"	15'-10"	5'-0"	7'-6"	5'-0"	6'-0"	9'-6"
55'-0"	18'-2"	17'-5"	5'-6"	8'-5"	5'-6"	6'-8"	10'-6"

TOWER	GRILL SIZE	GRILL S.F.	ROOF/CEILING	PANELS S.F.
35'	42"W X 37"H	11 S.F.	9 S.F.	11 S.F.
40'	46"W X 42"H	13 S.F.	12 S.F.	13 S.F.
45'	50"W X 48"H	18 S.F.	15 S.F.	18 S.F.
50'	60"W X 54"H	23 S.F.	18 S.F.	23 S.F.
55'	68"W X 60"H	28 S.F.	22 S.F.	28 S.F.

WT.	TOWER	TUBE SIZE
2,735 LBS.	35'-0"	5 X 5 X 1/4
3,760 LBS.	40'-0"	6 X 6 X 1/4
4,237 LBS.	45'-0"	6 X 6 X 1/4
4,665 LBS.	50'-0"	6 X 6 X 1/4
3,142 LBS.	55'-0"	6 X 6 X 1/4

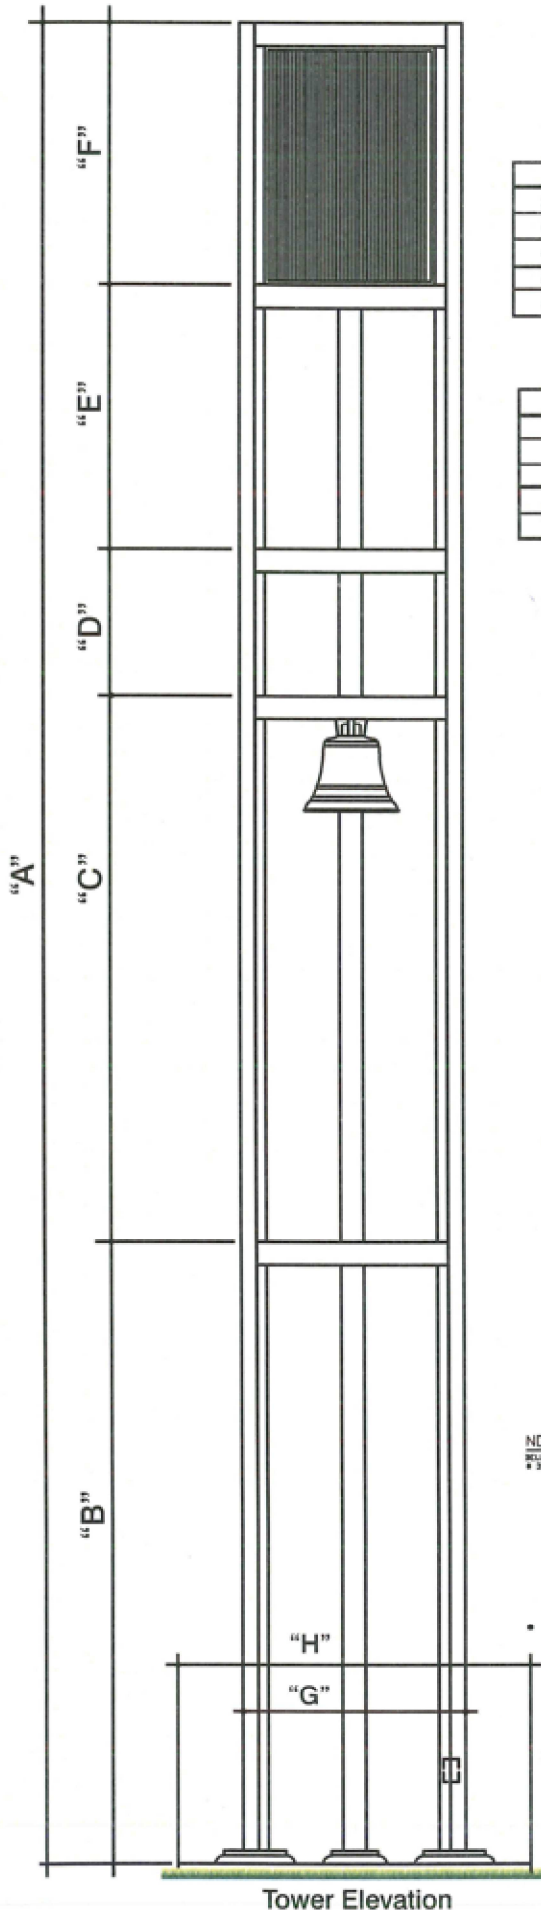

Essex Tower



Chime Master®

www.ChimeMaster.com | 1.800.344.7464

Not to Scale