


Dimension Chart

A	B	C	D	E	F	G	H	I
35'-0"	10'-9"	1'-0"	9'-10"	3'-9"	4'-5"	5'-3"	4'-3"	6'-8"
40'-0"	12'-5"	1'-2"	11'-2"	4'-3"	5'-0"	6'-0"	4'-10"	7'-2"
45'-0"	14'-0"	1'-4"	12'-7"	4'-9"	5'-7"	6'-9"	5'-5"	8'-1"
50'-0"	15'-5"	1'-6"	14'-0"	5'-4"	6'-3"	7'-6"	6'-0"	9'-0"
55'-0"	16'-11"	1'-8"	15'-5"	5'-10"	6'-11"	8'-3"	6'-7"	9'-11"


TOWER	GRILL SIZE	GRILL SQ.FT.	ROOF/CEILING	PANELS SQ. FT.
35'	41" W X 63" H	17.9375 S.F.	18.0625 S.F.	10.715 S.F.
40'	46" W X 72" H	23 S.F.	26.361 S.F.	15 S.F.
45'	53" W X 81" H	29.8125 S.F.	29.340 S.F.	19.0137 S.F.
50'	60" W X 90" H	37.5 S.F.	36 S.F.	24.375 S.F.
55'	67" W X 99" H	46.0625 S.F.	44.340 S.F.	30.21 S.F.

Weight	Tower	Tube Size
3,216 #	35'-0"	5 x 5 x 1/4
4,429 #	40'-0"	6 x 6 x 1/4
4,988 #	45'-0"	6 x 6 x 1/4
5,502 #	50'-0"	6 x 6 x 1/4
6,061 #	55'-0"	6 x 6 x 1/4

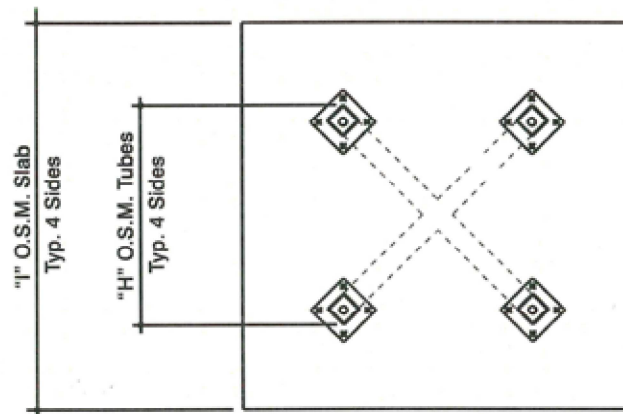

Plan @ Base

Tower Elevation

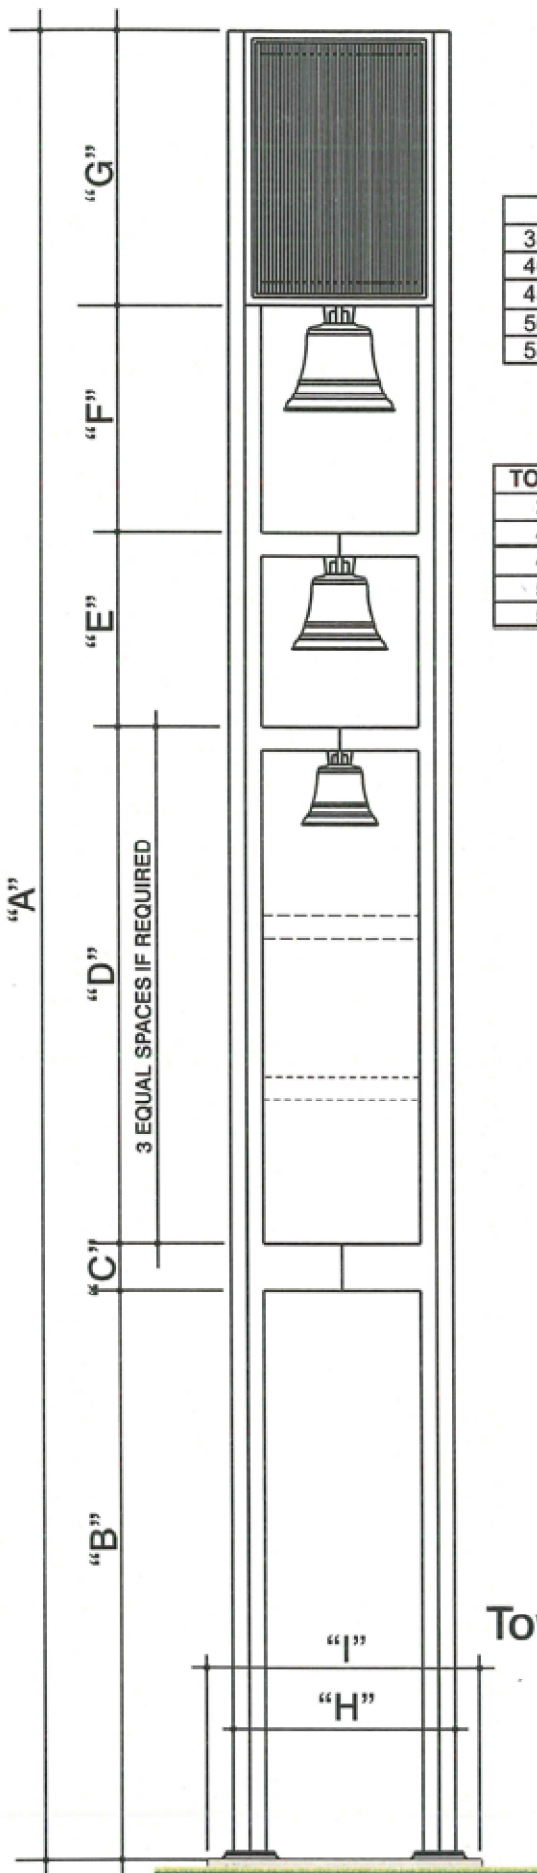

Westminster



Chime Master®

www.ChimeMaster.com | 1.800.344.7464

Not to Scale